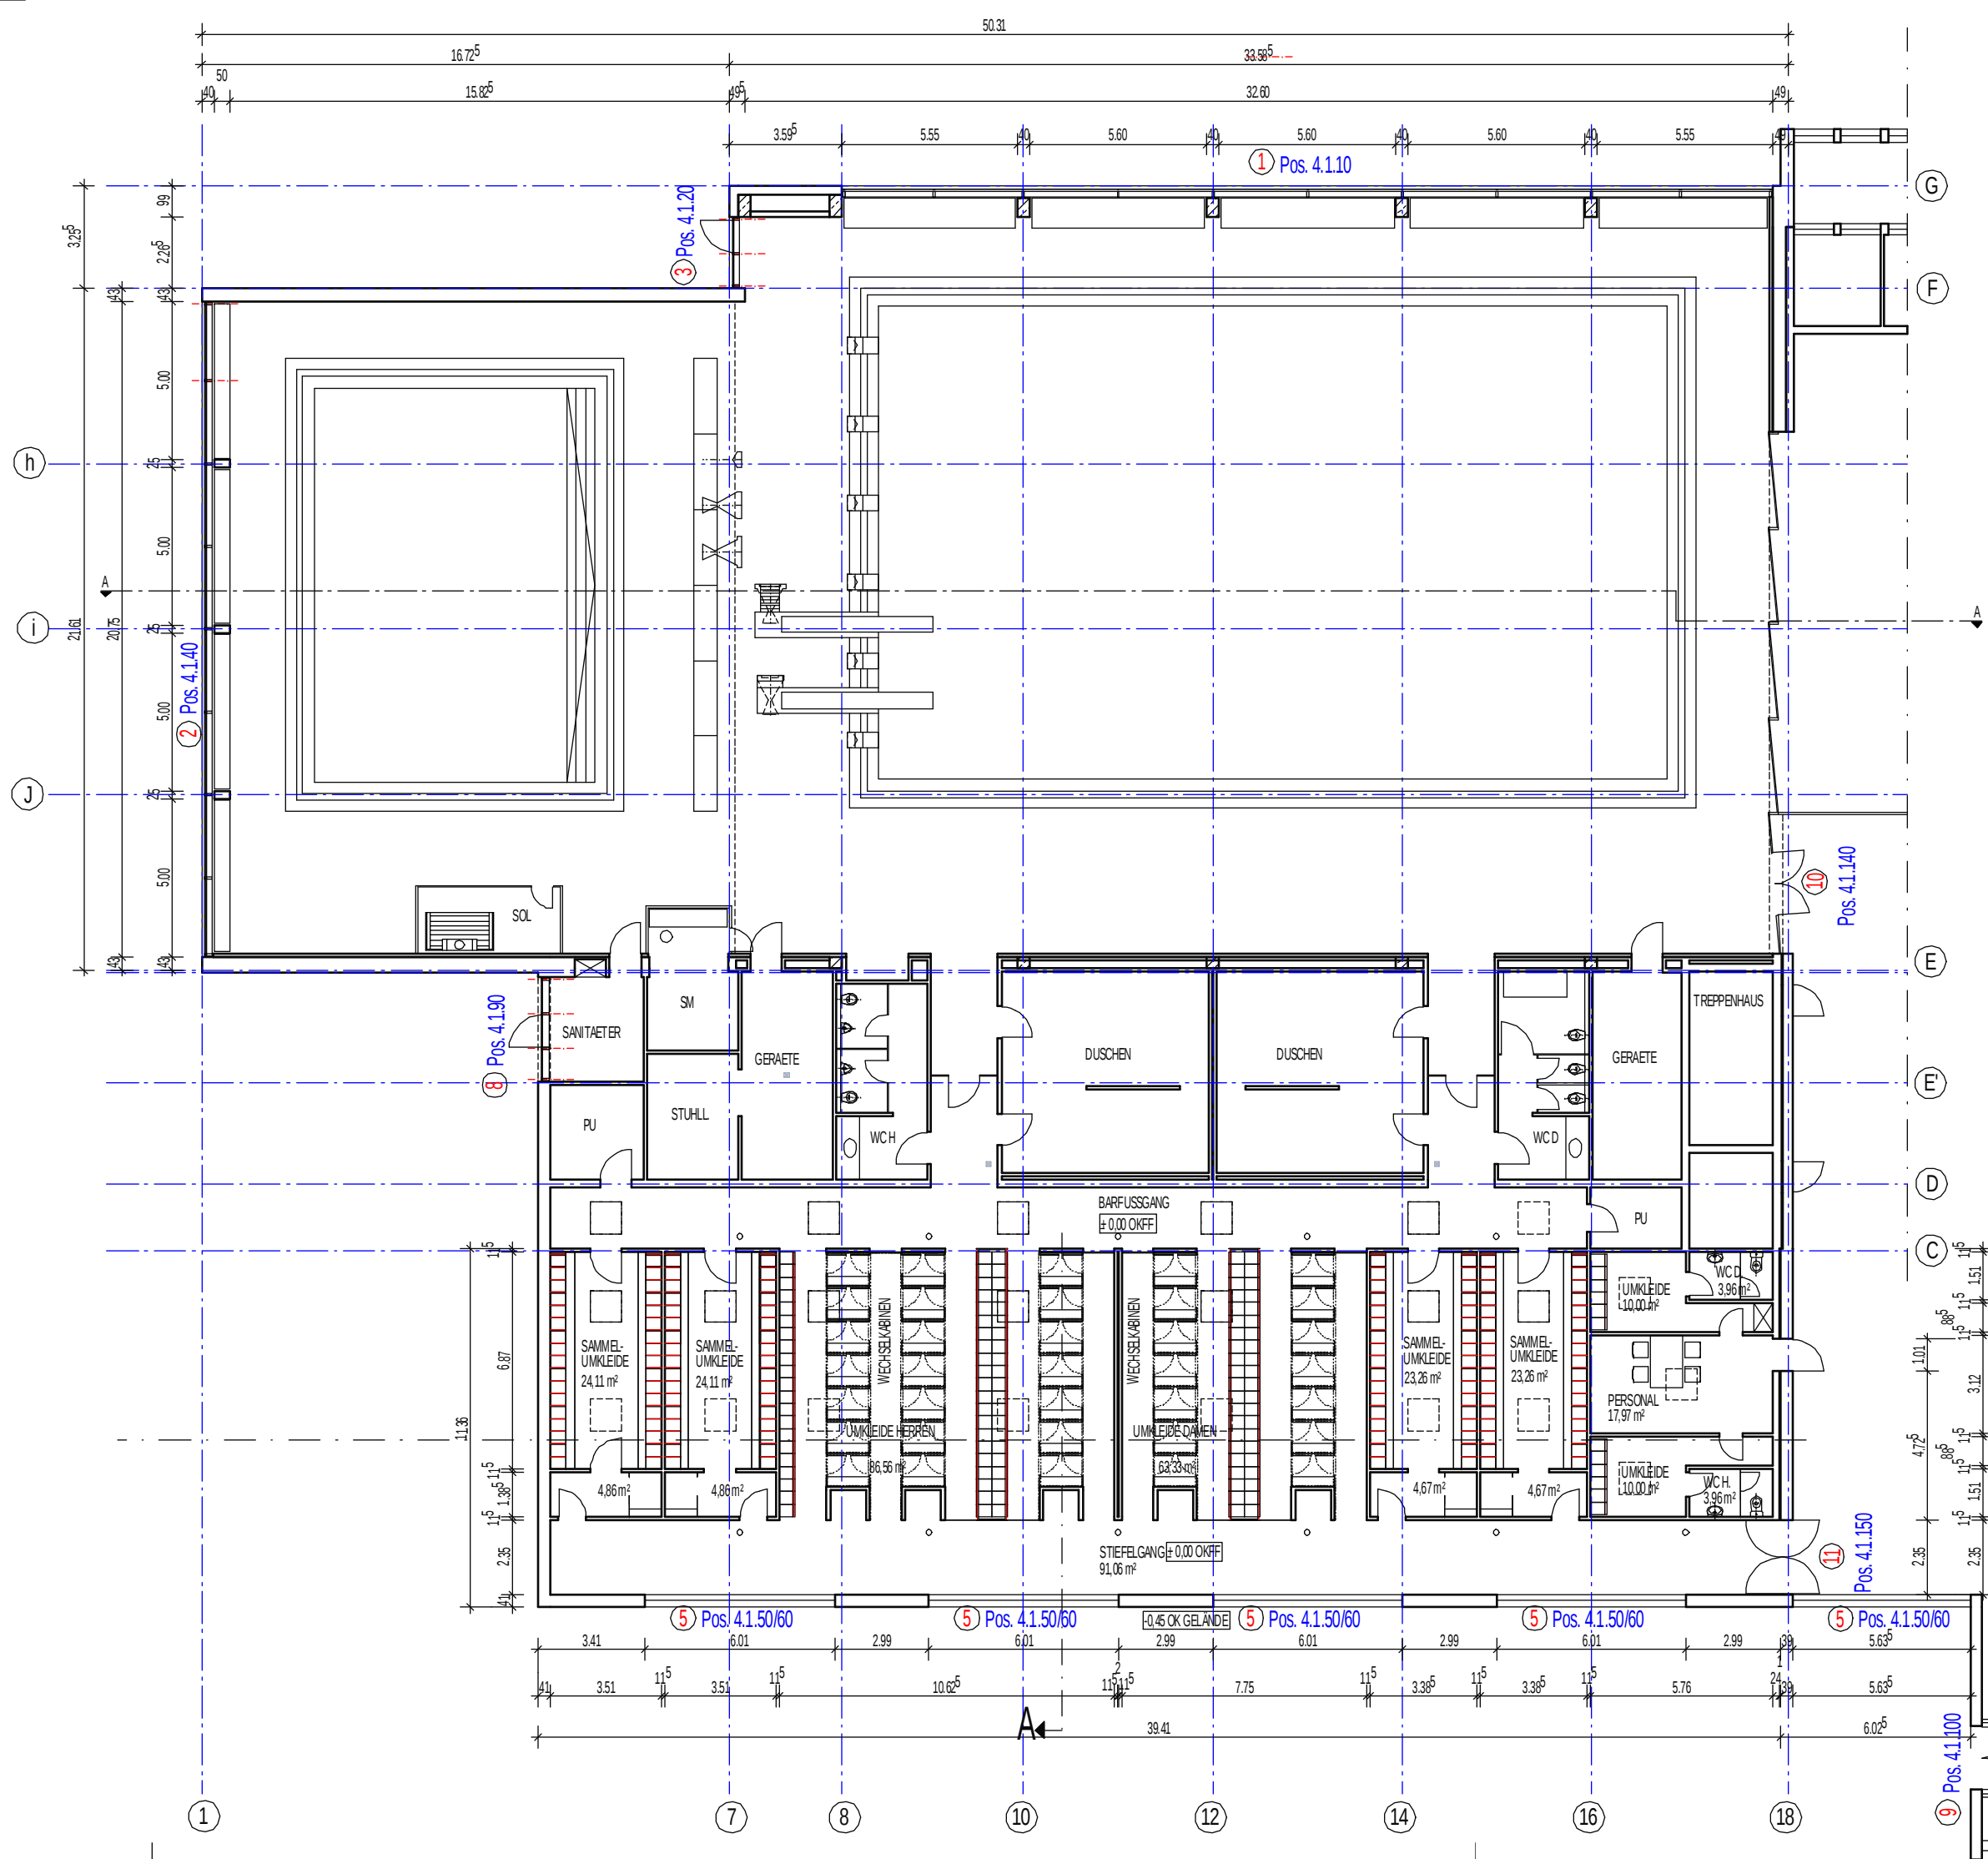


ANLAGE 01
POSITIONSPLAN EG
1 : 200
08.01.2015